



BRADLEY

1941 SQUARE FEET

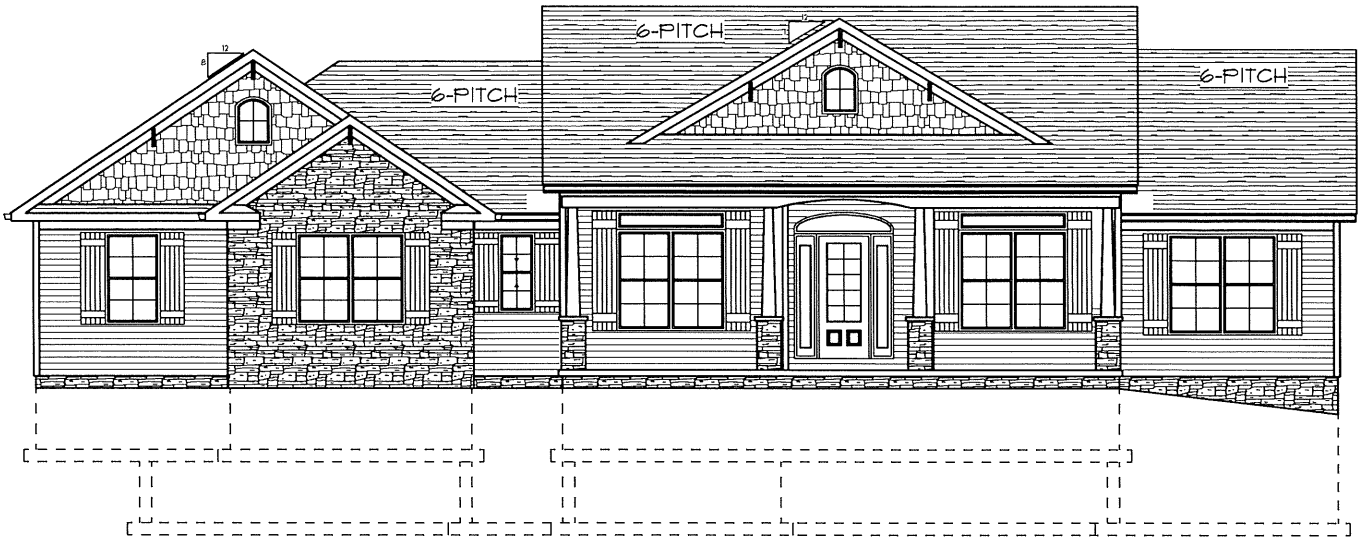

At 89 our goal is to help you create a floor plan that fits your needs, either take and revise our plans to fit those needs or bring in your sketch and let's build something together.

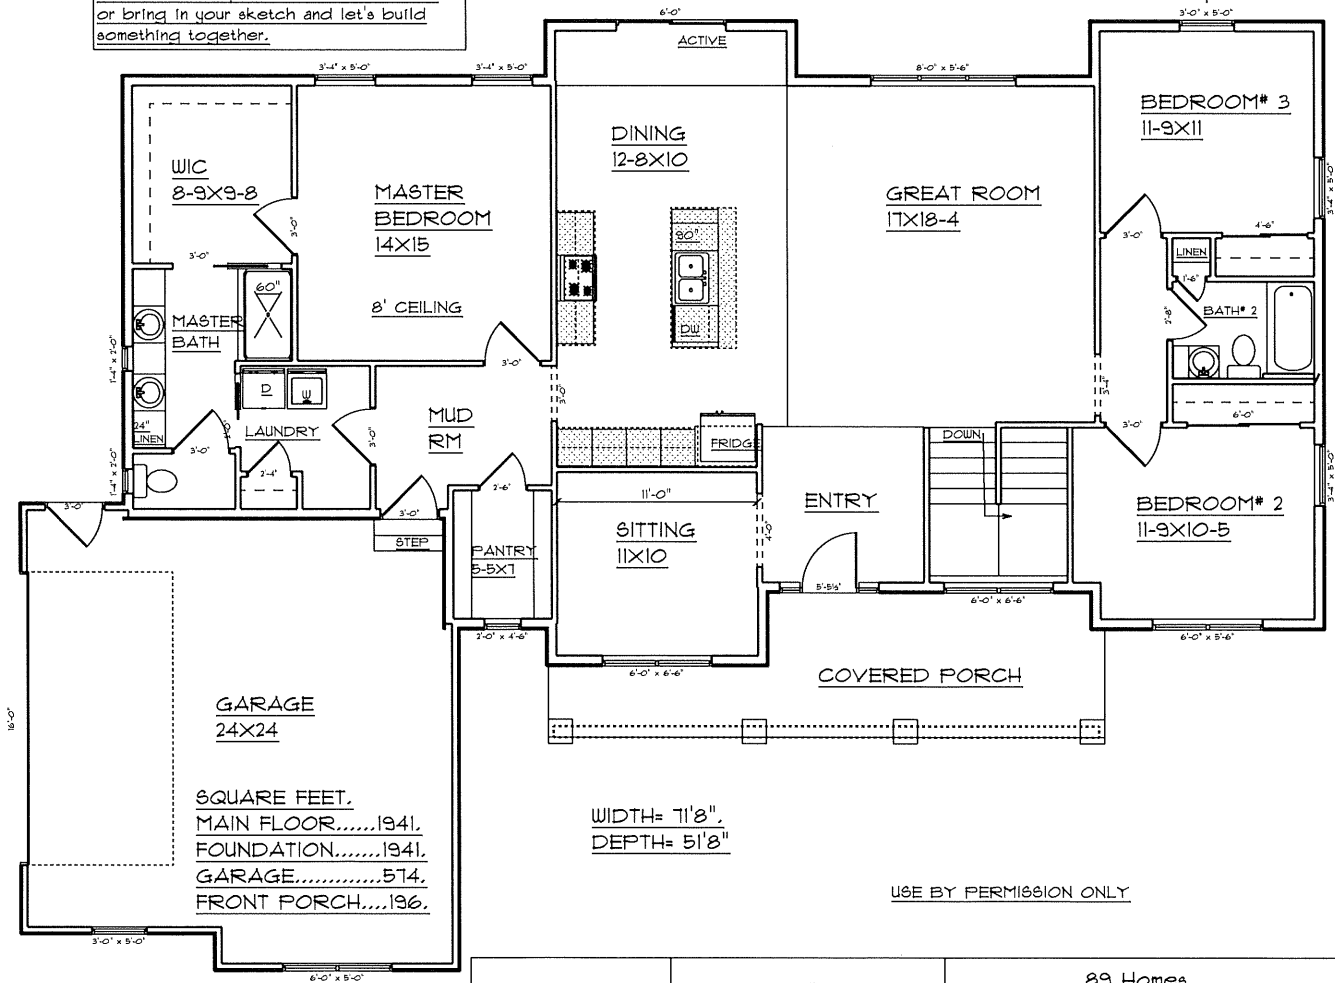

SQUARE FEET,
 MAIN FLOOR.....1941,
 FOUNDATION.....1941,
 GARAGE.....574,
 FRONT PORCH.....196.

WIDTH= 71'8"
 DEPTH= 51'8"

USE BY PERMISSION ONLY

<p>DATE REVISED <u>10/3/2020</u></p>	<p>Scale 1/4"=1' On 18x24 Others= Fit to Page Drawn by- LM</p>	<p>89 Homes and Building Improvements Inc. 1905 SR 89 Jeromesville, Ohio 44840 419-368-4961 WWW.89homes.com</p>
---	--	--